


# Snjóbræðslustýring - OP10

Raflagnir

## Stýritafla snjóbræðslu A-ST1SB


### FROSTVÖRN:

- KERFI AF  
⇒ -FV1  $\geq$  25°C
- KERFI Á  
⇒ -FV1  $\geq$  12°C
- FV1 < 7°C  
⇒ ADVÖRUN / STOPPA KERFI OG DELU

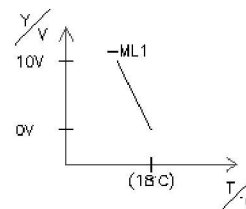

### REGLUN HITA.


CASCADE  
-HN1/18°C ⇒ -HN2/18...42°C

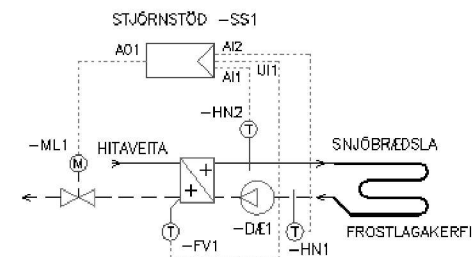


PCSCHMATIC Automation



Project title:	Stýritafla snjóbræðslu A-ST1SB	Project no.:	HT240123OP10SB	Project rev.:		Page	1
Customer:	Snjóbræðslustýring - OP10	DCC:				Scale:	1:1
Page title:	Forsíða	Dwg. no.:	1.500	Page rev.:		Previous page:	
File name:	HT240123OP10SB	Eng. (proj/page):	Garðar / GG	Last print:	24.1.2024	Next page:	2
Page ref.:		Appr. (date/init):		Last edit:	24.1.2024	Total no. of pages:	3

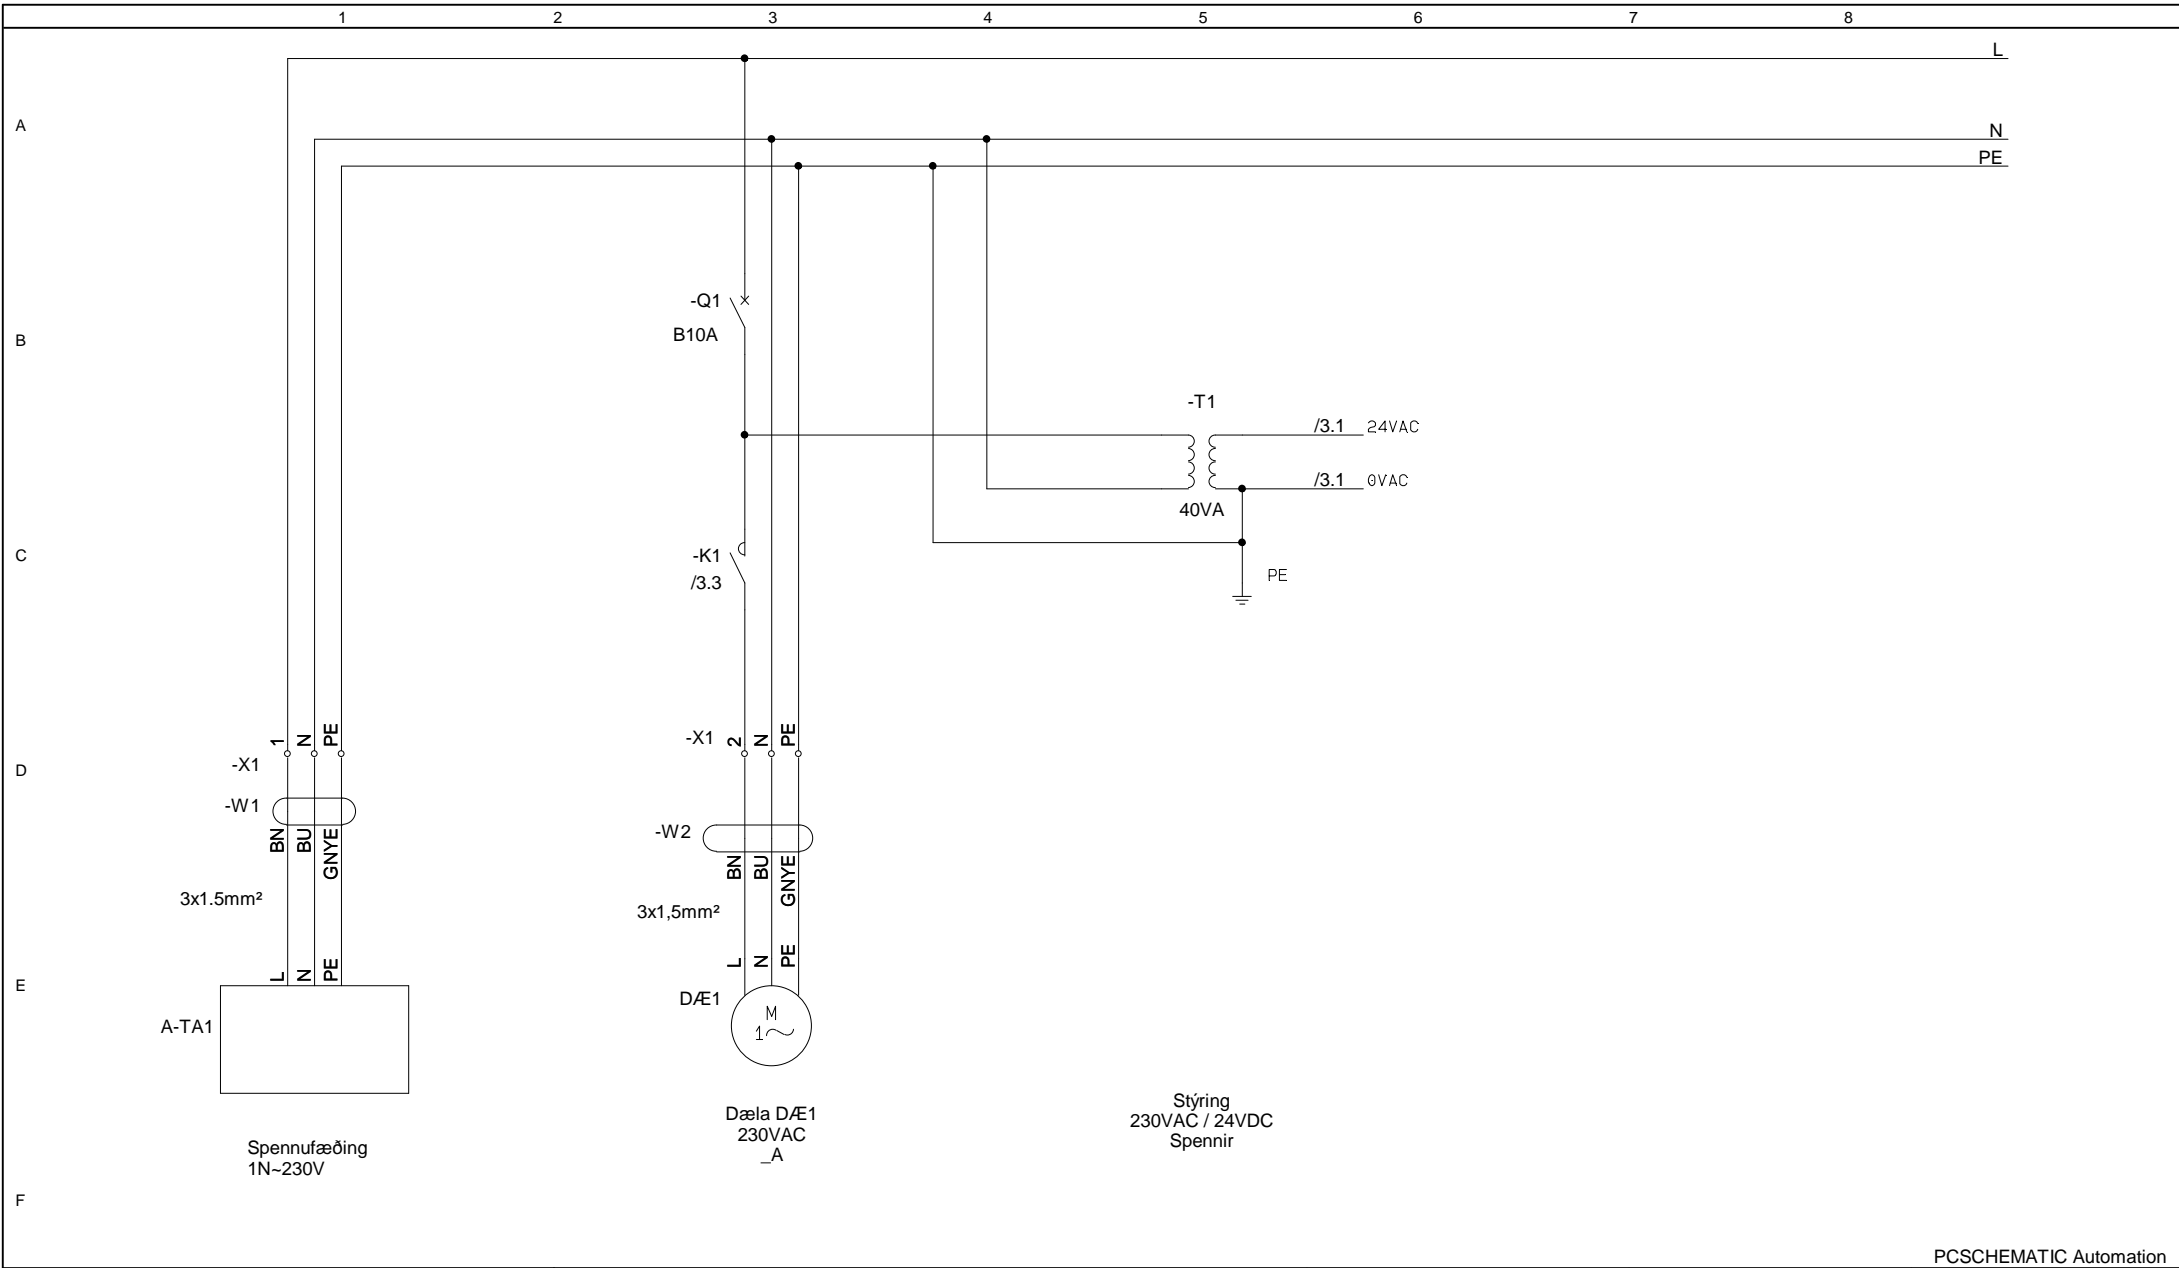

<b>Project title:</b>	<b>Stýritafla snjóbræðslu A-ST1SB</b>	<b>Project no.:</b>	<b>HT240123OP10SB</b>	<b>Project rev.:</b>	<b>Page</b>	<b>2</b>	
<b>Customer:</b>	Snjóbræðslustýring - OP10	<b>DCC:</b>			<b>Scale:</b>	1:1	
<b>Page title:</b>	Krafrás	<b>Dwg. no.:</b>	1.500	<b>Page rev.:</b>	<b>Previous page:</b>	1	
<b>File name:</b>	HT240123OP10SB	<b>Eng. (proj/page):</b>	Garðar / GG	<b>Last print:</b>	24.1.2024	<b>Next page:</b>	3
<b>Page ref.:</b>		<b>Appr. (date/init):</b>		<b>Last edit:</b>	24.1.2024	<b>Total no. of pages:</b>	3

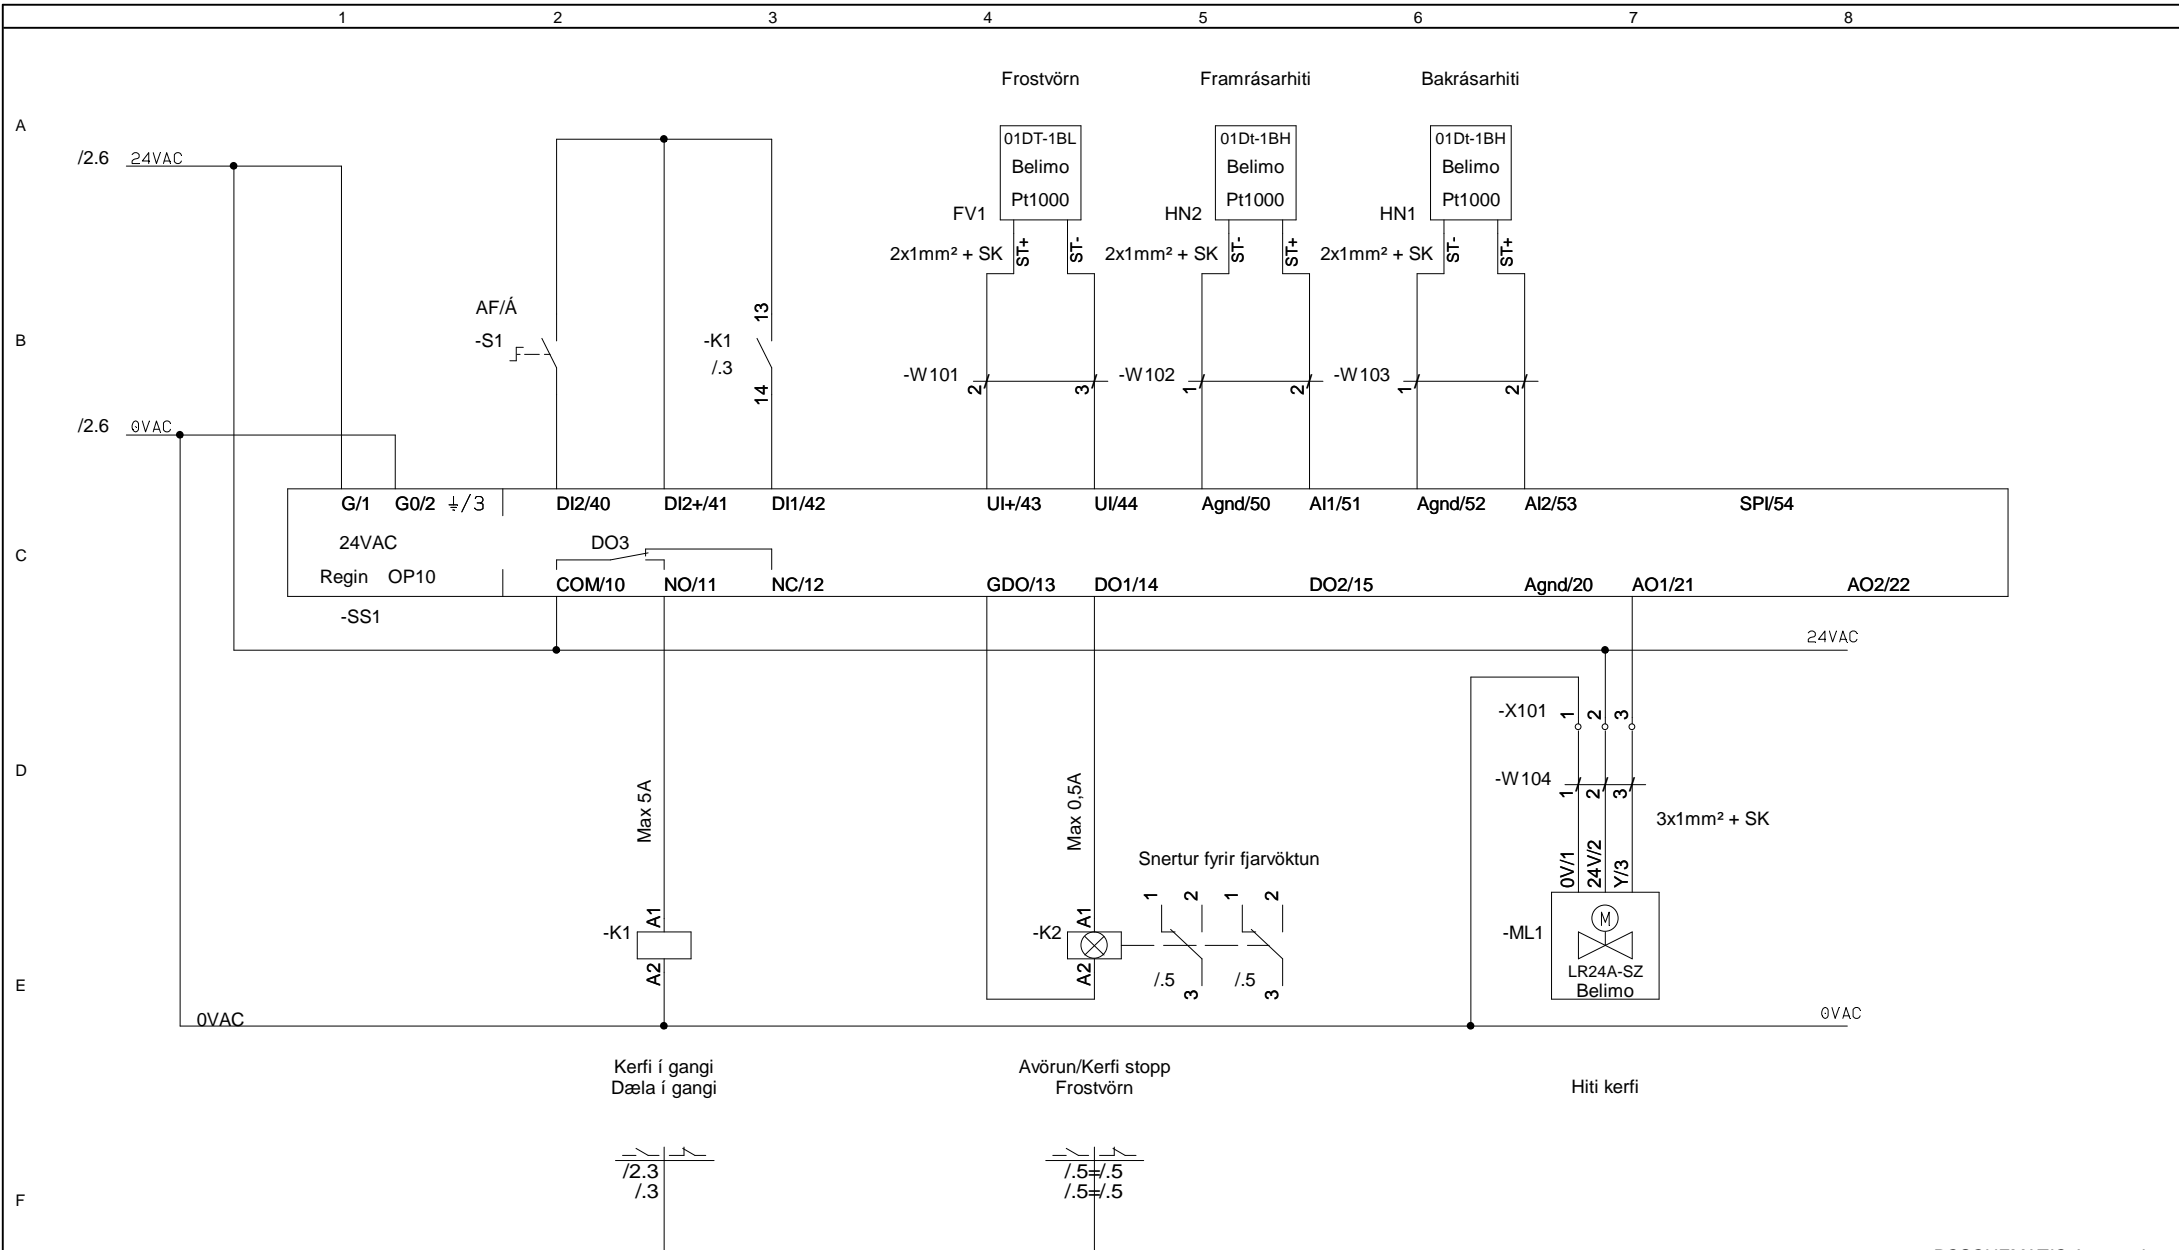

<b>Project title:</b>	<b>Stýritafla snjóbræðslu A-ST1SB</b>	<b>Project no.:</b>	<b>HT240123OP10SB</b>	<b>Project rev.:</b>	<b>3</b>
<b>Customer:</b>	Snjóbræðslustýring - OP10	<b>DCC:</b>		<b>Scale:</b>	1:1
<b>Page title:</b>	Stýrirás	<b>Dwg. no.:</b>	1.500	<b>Page rev.:</b>	2
<b>File name:</b>	HT240123OP10SB	<b>Eng. (proj/page):</b>	Garðar / GG	<b>Last print:</b>	24.1.2024
<b>Page ref.:</b>		<b>Appr. (date/init):</b>		<b>Last edit:</b>	24.1.2024
				<b>Total no. of pages:</b>	3